

PLAN DE INCADRARE IN ZONA
a imobilului – Teren aferent garaje nr. 1 – zona Brădet

333096

333150

Scara 1 : 1500

333300

333378

638900

638900

638850

638850

638700

638700

638550

638550

638511

638511

333096

333150

333300

333378



PLAN DE INCADRARE IN ZONA
a imobilului – Teren aferent garaje_nr 2 – zona Brădet

Scara 1 : 1000

333144

333200

333300

333331

638807
638800

638807
638800

638700

638700

638600

638600

638547


638547

333144

333200

333300

333331

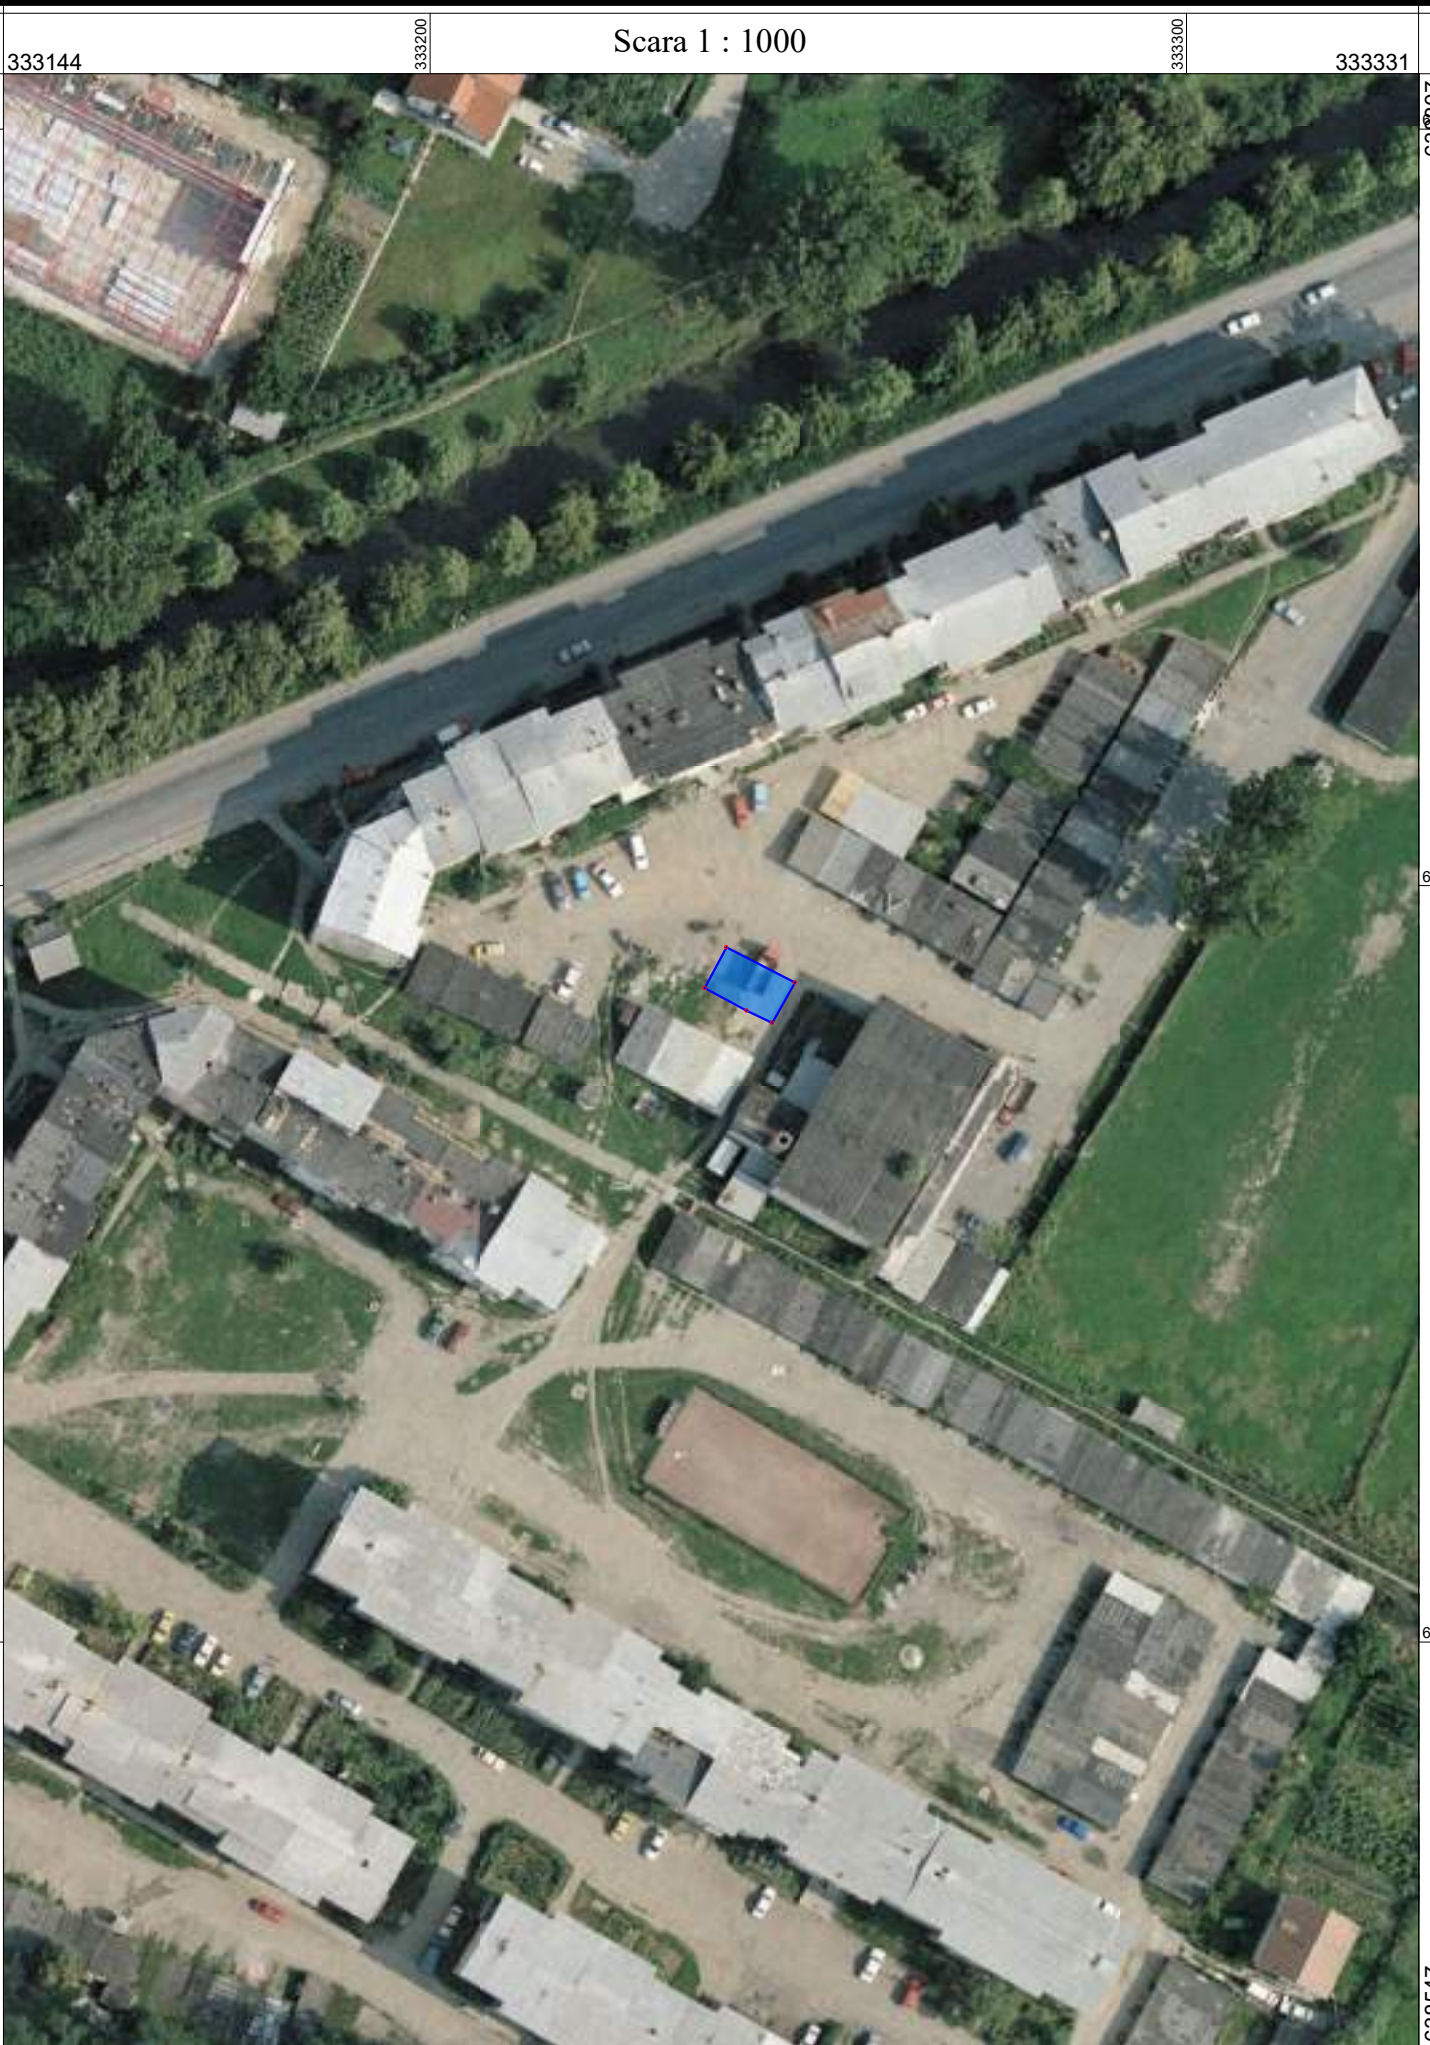

PLAN DE INCADRARE IN ZONA
a imobilului – Teren aferent garaje_nr 3 – zona Brădet

333127

333200

Scara 1 : 1000

333300

333315

638798

638798

638700

638700

638600

638600

638534

638534

333127

333200

333300

333315



PLAN DE INCADRARE IN ZONA
a imobilului – Teren aferent garaje_nr 4 – zona Brădet

333106

Scara $\frac{333200}{333200}$: 1000

333294

638814
638800

638814
638800

638700

638700

638600

638600

638552

638552

333106

333200

333294



PLAN DE INCADRARE IN ZONA
a imobilului – Teren aferent garaje_nr 5 – zona Brădet

Scara 1 : 1000

333171

333200

333300

333359

638787

638787

638700

638700

638600

638600

638524

638524

333171

333200

333300

333359



PLAN DE INCADRARE IN ZONA
a imobilului – Teren aferent garaje_nr 6 – zona Brădet

Scara 1 : 1500

333102

333150

333300

333384

638797

638797

638700

638700

638550

638550

638403

638403

333102

333150

333300

333384



PLAN DE INCADRARE IN ZONA
a imobilului – Teren aferent garaje_nr 7 – zona Brădet

Scara 1 : 1000

333170

333200

333300

333358

638765

638765

638700

638700

638600

638600

638502

638502

333170

333200

333300

333358



PLAN DE INCADRARE IN ZONA
a imobilului – Teren aferent garaje_nr 8 – zona Brădet

Scara 1 : 1000

333162

333200

333300

333349

638762

638762

638700

638700

638600

638600

638500

638500

333162

333200

333300

333349



PLAN DE INCADRARE IN ZONA
a imobilului – Teren aferent garaje_nr 9 – zona Brădet

333241

333270

Scara 1 : 700

333340

333372

638597

638597

638540

638540

638470

638470

638413

638413

333241

333270

333340

333372



PLAN DE INCADRARE IN ZONA
a imobilului – Teren aferent garaje_nr 10 – zona Brădet

Scara 1 : 1000

3331800

3333000

333375

638644

638644

638600

638600

638500

638500

638400

638400

638382


638382

3331800

3333000

333375

3332000

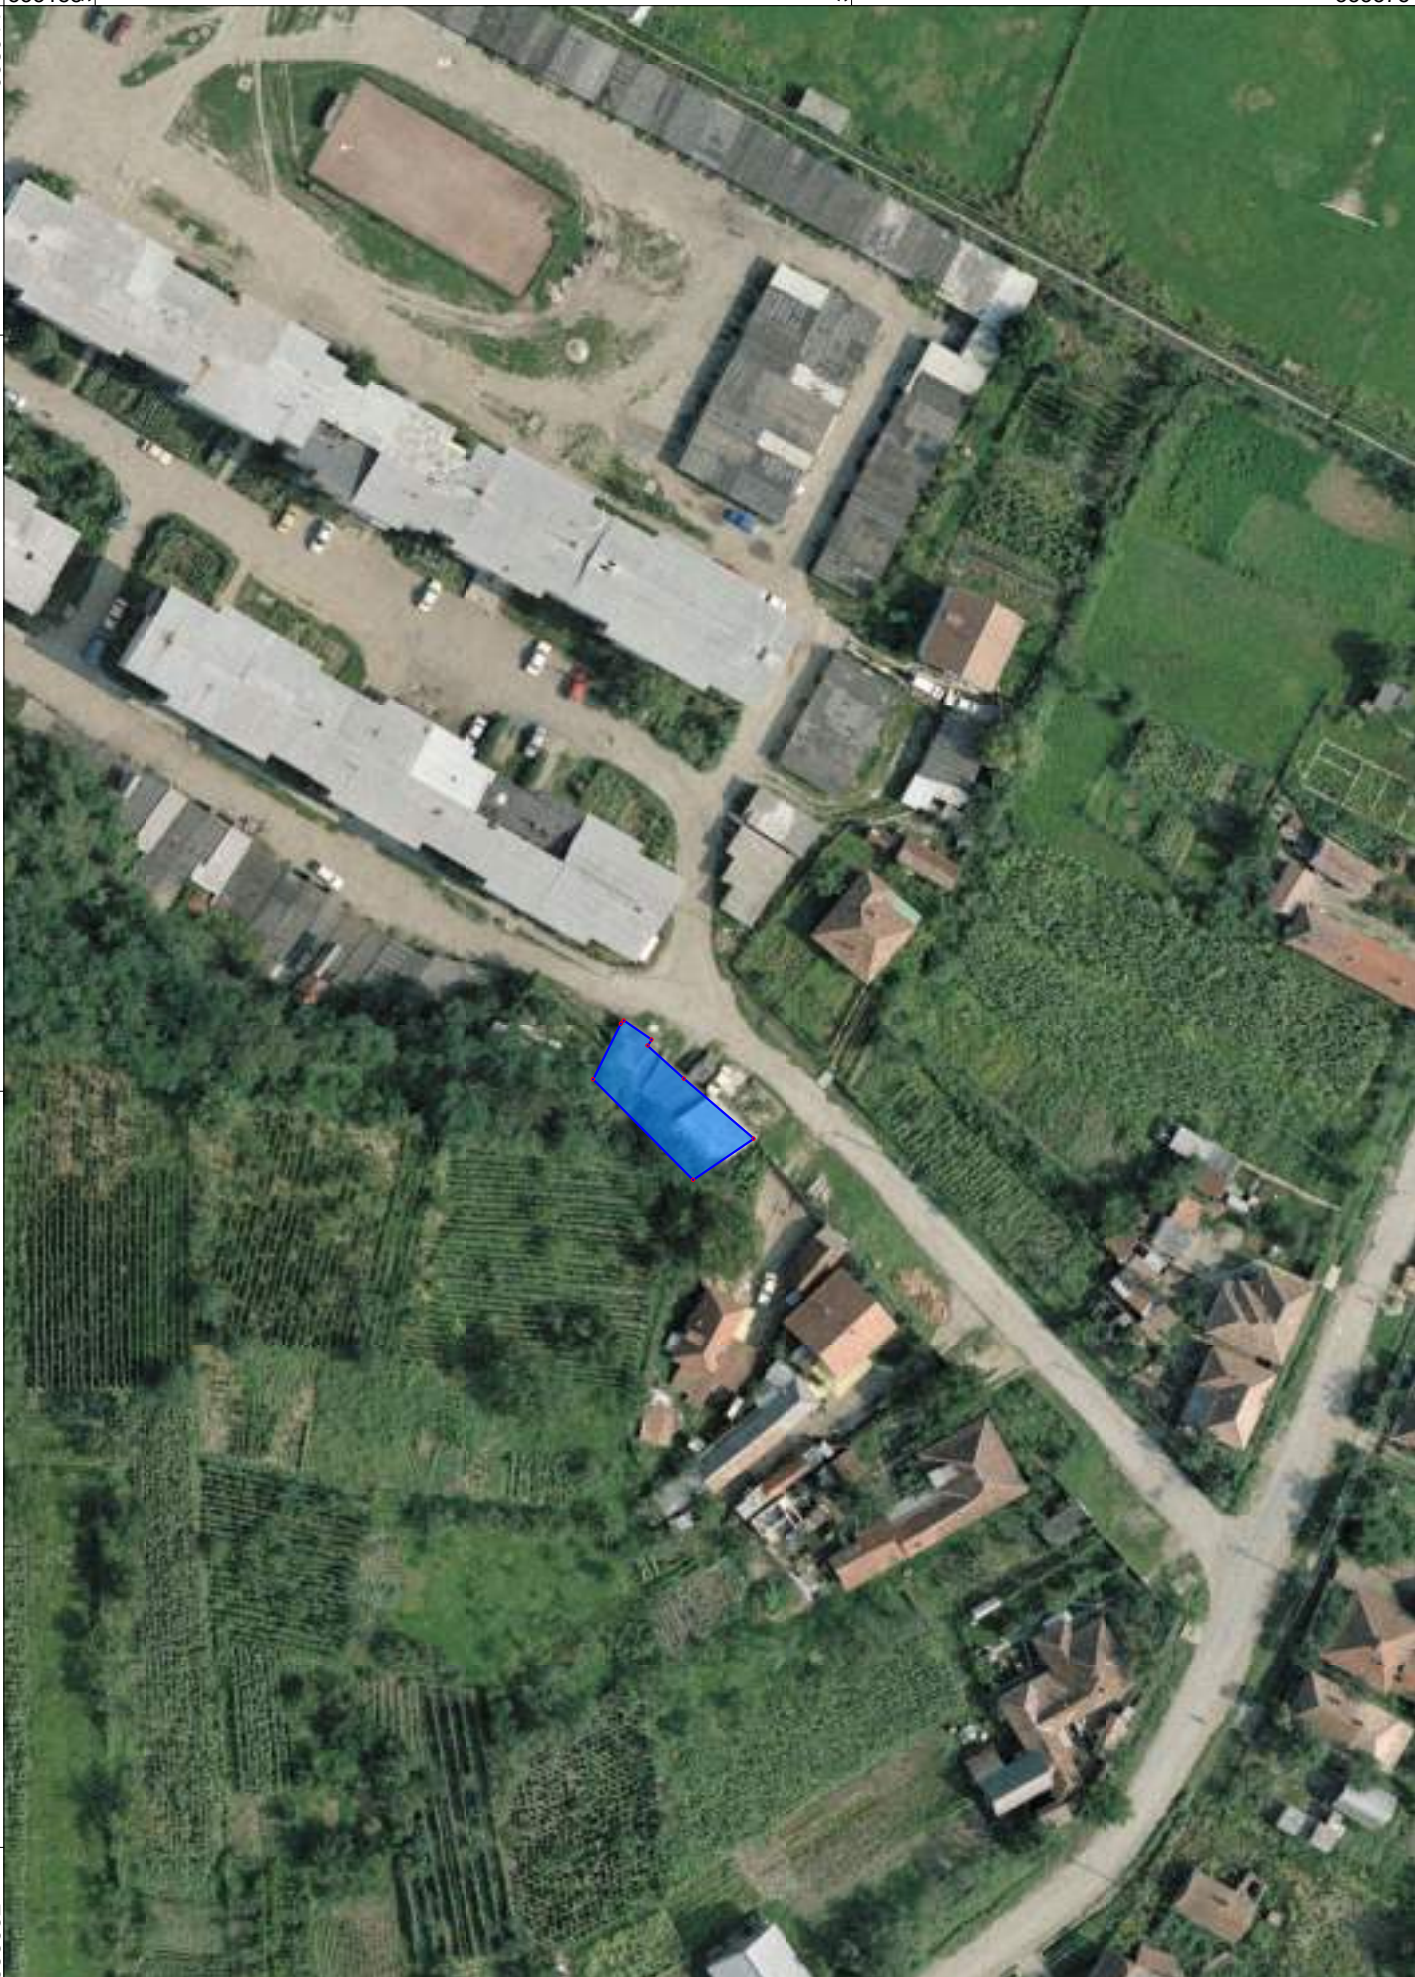

PLAN DE INCADRARE IN ZONA
a imobilului – Teren aferent garaje_nr 11 – zona Brădet

Scara 1 : 2000

332973

333000

333200

333349

638846

638846

638800

638800

638600

638600

638400

638400

638325

638325

332973

333000

333200

333349



PLAN DE INCADRARE IN ZONA
a imobilului – Teren aferent garaje_nr 12 – zona Brădet

332945

333000

Scara 1 : 1000

333100

333132

638756

638756

638700

638700

638600

638600

638504

638504

332945

333000

333100

333132



PLAN DE INCADRARE IN ZONA
a imobilului – Teren aferent garaje_nr 13 – zona Brădet

Scara 1 : 1000

332879

332900

333000

333067

638773

638773

638700

638700

638600

638600

638512

638512

332879

332900

333000

333067



PLAN DE INCADRARE IN ZONA
a imobilului – Teren aferent garaje_nr 15 – zona Brădet

Scara 1 : 1000

332800
332794

332981

638835

638835

638800

638800

638700

638700

638600

638600

638573

638573

332800
332794

332981

332900



PLAN DE INCADRARE IN ZONA
a imobilului – Teren aferent garaje_nr 16 – zona Brădet

332809

Scara 1 : 1000

332997

638848

638848

638800

638800

638700

638700

638600

638600

638585

638585

332809

332900

332997



PLAN DE INCADRARE IN ZONA
a imobilului – Teren aferent garaje_nr 17 – zona Brădet

Scara 1 : 1000

332781

332900

332968

638828

638828

638800

638800

638700

638700

638600

638600

638567

638567

332781

332900

332968



PLAN DE INCADRARE IN ZONA
a imobilului – Teren aferent garaje_nr 14 – zona Brădet

Scara 1 : 800

332864

332880

332960

333014

638767

638767

638720

638720

638640

638640

638557

638557

332864

332880

332960

333014

