


PLAN CADASTRAL

Scara: 1:5000

CU IMOBILELE DIN DOMENIUL PUBLIC AL STATULUI ROMAN IN ADMINISTRAREA AGENTIEI DOMENIILOR STATULUI

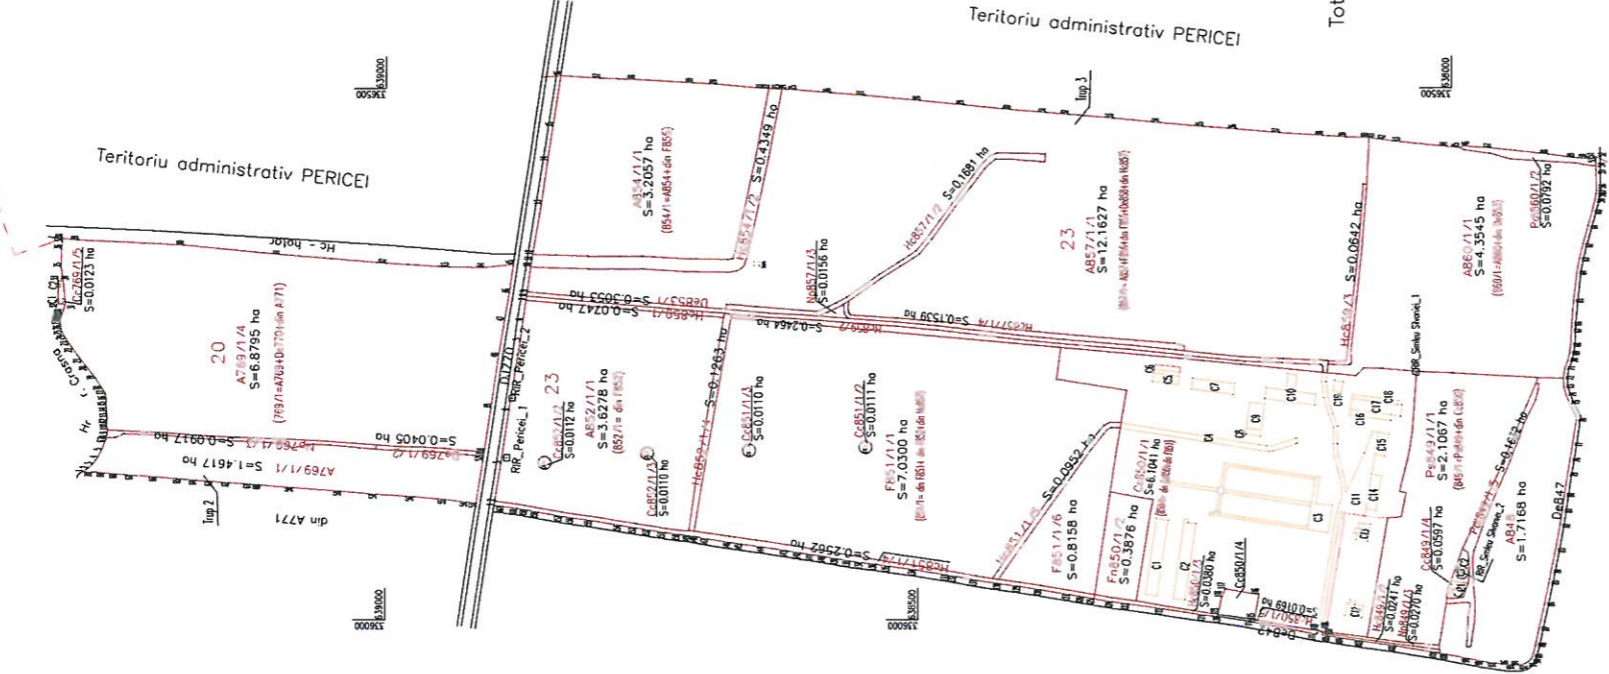

Imob. de contanz

Table with 2 columns: Nr. (No.) and S (m²). Lists parcel numbers and their corresponding areas in square meters.

Table with 2 columns: Nr. (No.) and S (m²). Lists parcel numbers and their corresponding areas in square meters.

Table with 2 columns: Nr. (No.) and S (m²). Lists parcel numbers and their corresponding areas in square meters.

Recapitulatia suprafetelor Trup 2

Summary table for Trup 2 showing categories (Ct.g. fol.) and total area (Suprafata [ha]).

Recapitulatia suprafetelor Trup 3

Summary table for Trup 3 showing categories (Ct.g. fol.) and total area (Suprafata [ha]).

Recapitulatia suprafetelor Total Grup Scolar Agricol Simleu Silvaniei

Summary table for the school group showing categories (Ct.g. fol.) and total area (Suprafata [ha]).

DATE REFERENTIALE LA CONSTRUCTII

Table of construction data with columns: Nr. grup obiectiv constructie, Denumire constructie, Suprafata constructie si teren, and Tipul constructiei.

Cc 852/1/3

Summary table for Cc 852/1/3 showing categories (Denumire constructie) and total area (Suprafata [ha]).

Cc 851/1/2

Summary table for Cc 851/1/2 showing categories (Denumire constructie) and total area (Suprafata [ha]).

Cc 851/1/3

Summary table for Cc 851/1/3 showing categories (Denumire constructie) and total area (Suprafata [ha]).

Legenda

- List of symbols and their meanings: Limita administrativa, Limite si nr. cod. ale imobilelor apartinand domeniului public al STATULUI ROMAN, etc.

Proiectie Stereografica 1970

Administrative information including project details, beneficiary name (AGENTIA DOMENIILOR STATULUI - BUCURESTI), scale (1:5000), and date (mai 2008).